




 


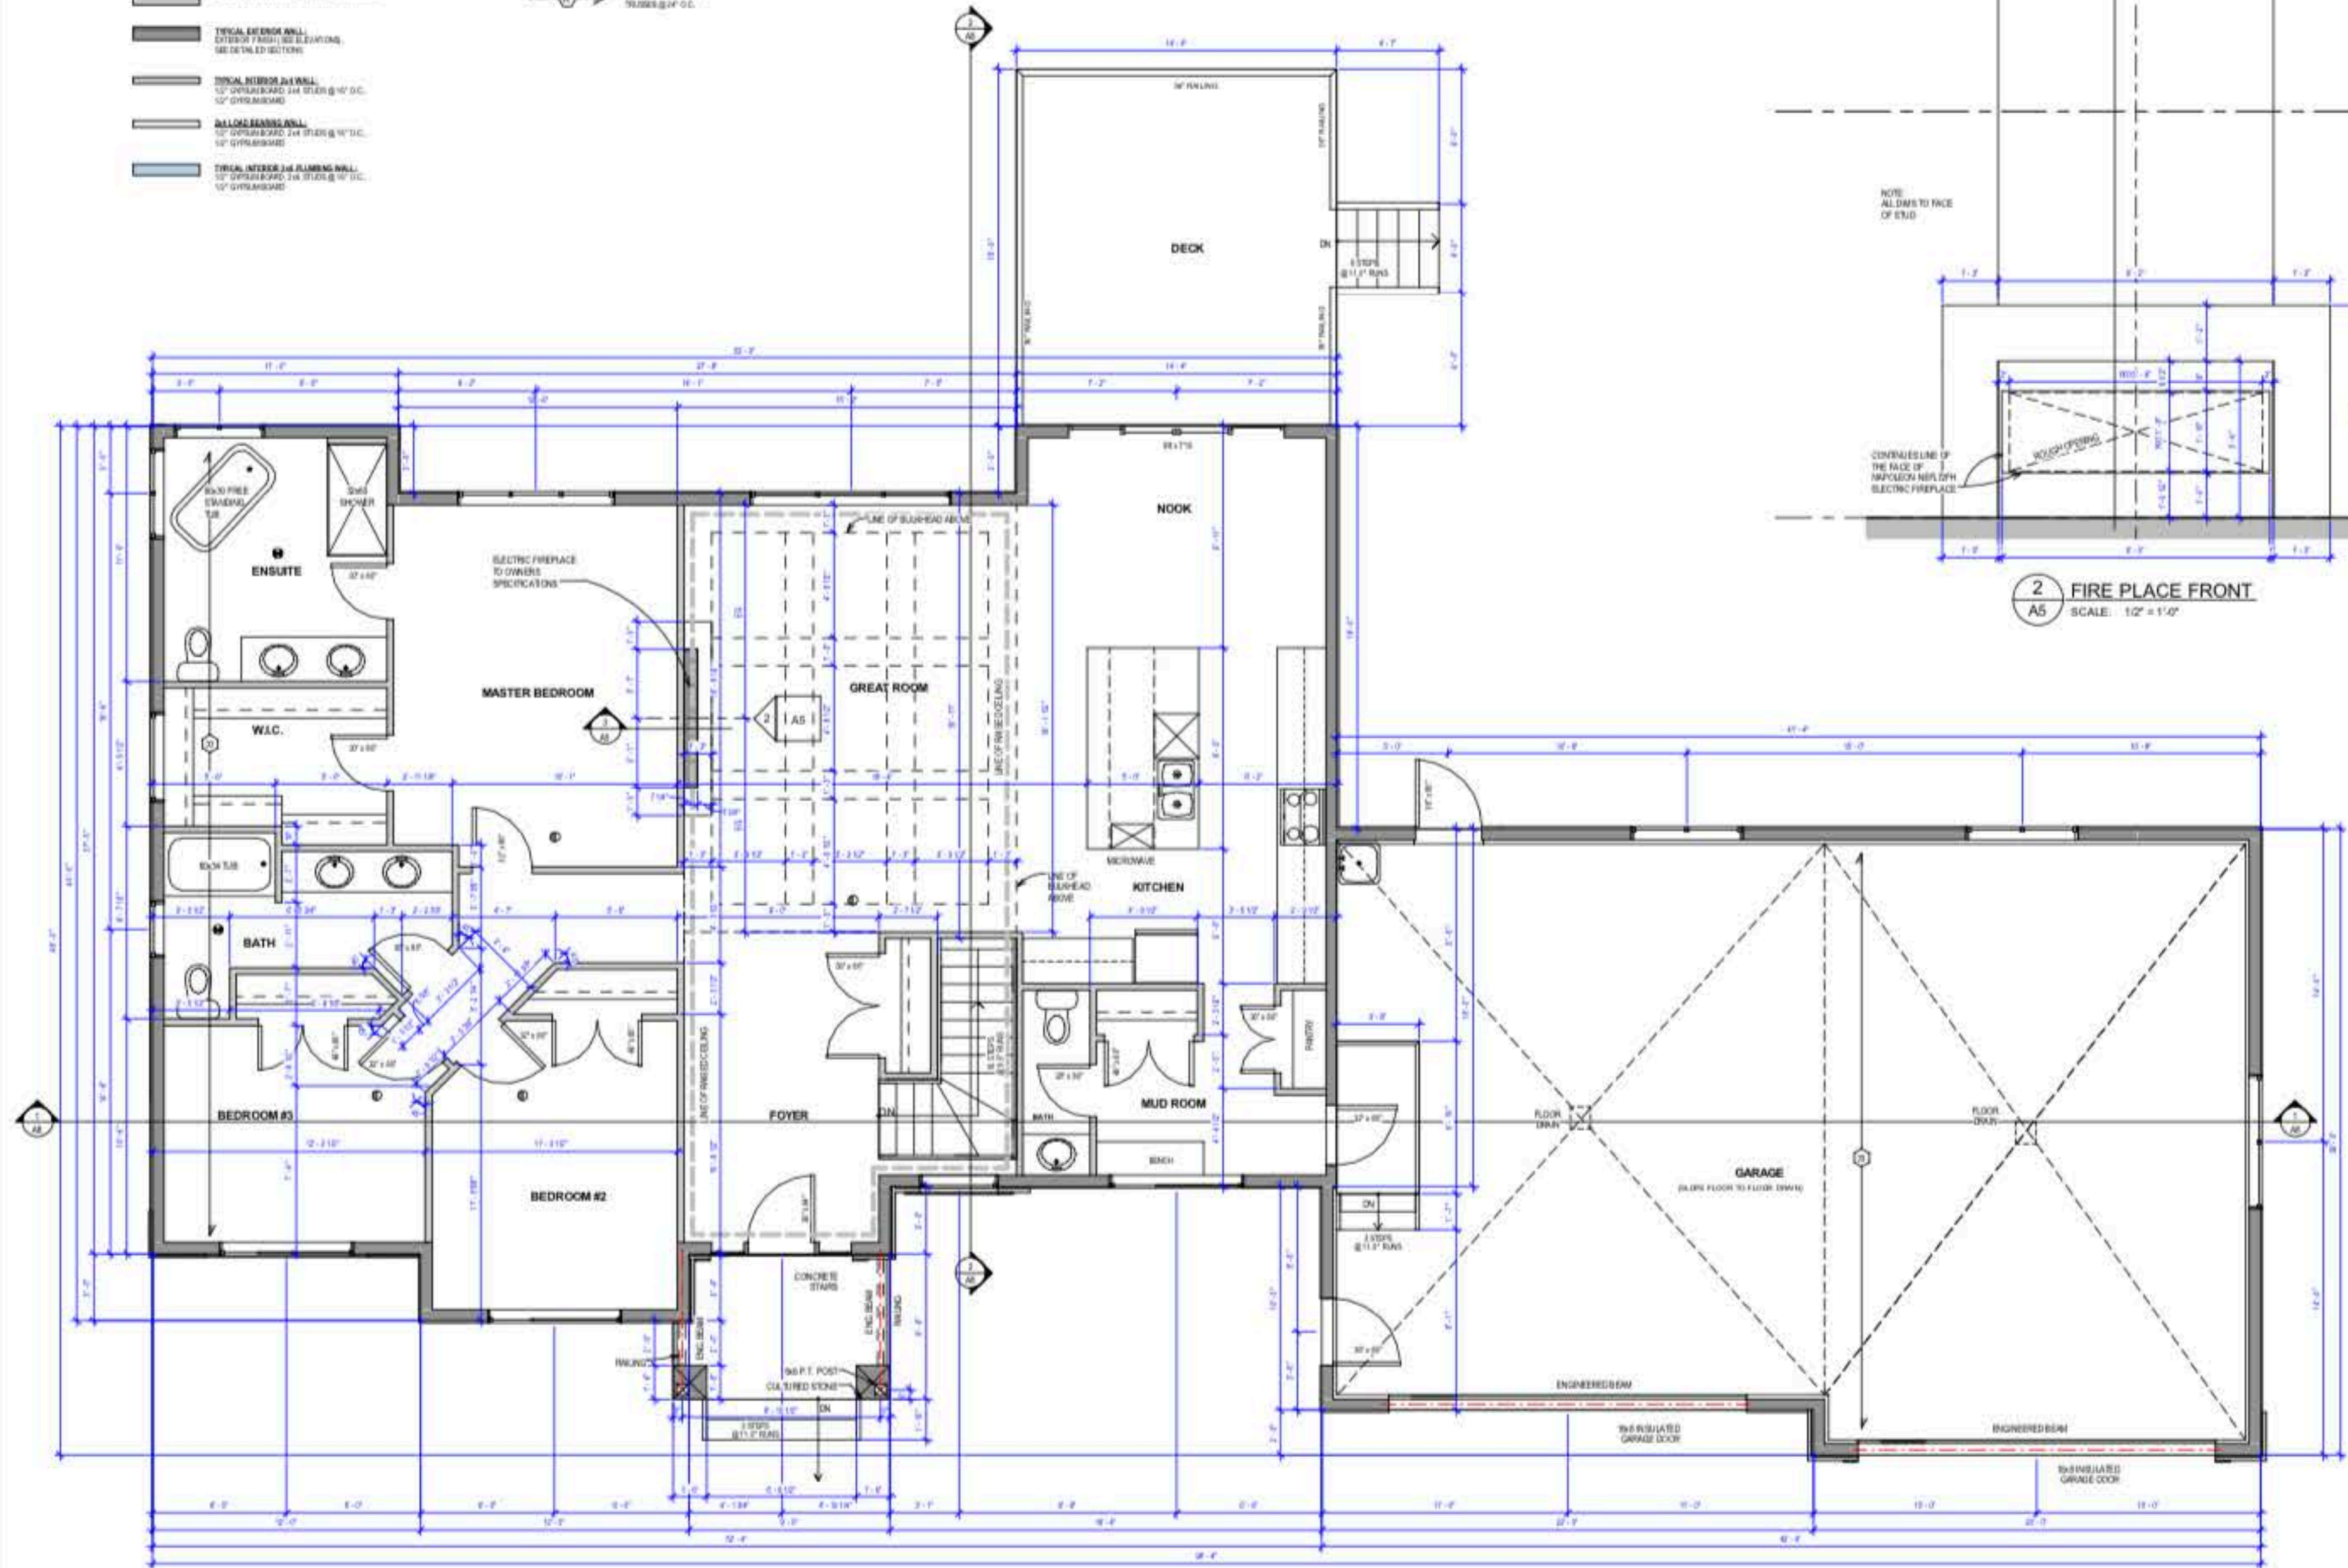


WALL LEGEND:

-  TYPICAL EXTERIOR WALL
8" CONCRETE WALL REINFORCED WITH #4 @ 16" ON CENTER
-  TYPICAL EXTERIOR BASEMENT WALL
8" CONCRETE WALL, SEE DETAIL SECTION
-  TYPICAL EXTERIOR WALL
EXTERIOR FINISH, SEE EXISTING
SEE DETAIL SECTION
-  TYPICAL INTERIOR WALL
1/2" GYPSUMBOARD 5/8" STUDS @ 16" O.C.
1/2" GYPSUMBOARD
-  BALCONY RAILING WALL
1/2" GYPSUMBOARD 5/8" STUDS @ 16" O.C.
1/2" GYPSUMBOARD
-  TYPICAL INTERIOR FIRE-RESISTING WALL
1/2" GYPSUMBOARD 5/8" STUDS @ 16" O.C.
1/2" GYPSUMBOARD

JOIST LEGEND:

-  11/16" x 24 JOISTS @ 16" O.C.
-  3/4" x 18 FT. JOISTS @ 12" O.C.
-  REINFORCED CONCRETE
TRUSSES @ 12" O.C.



1 MAIN FLOOR PLAN
SCALE: 1/8" = 1'-0"

